


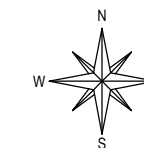


## SKICA IZMJERE

Mjerilo 1:700



Investitor:  
OPĆINA VIŠNJAN  
Višnjani, Trg Slobode 1  
OIB: 14361625563

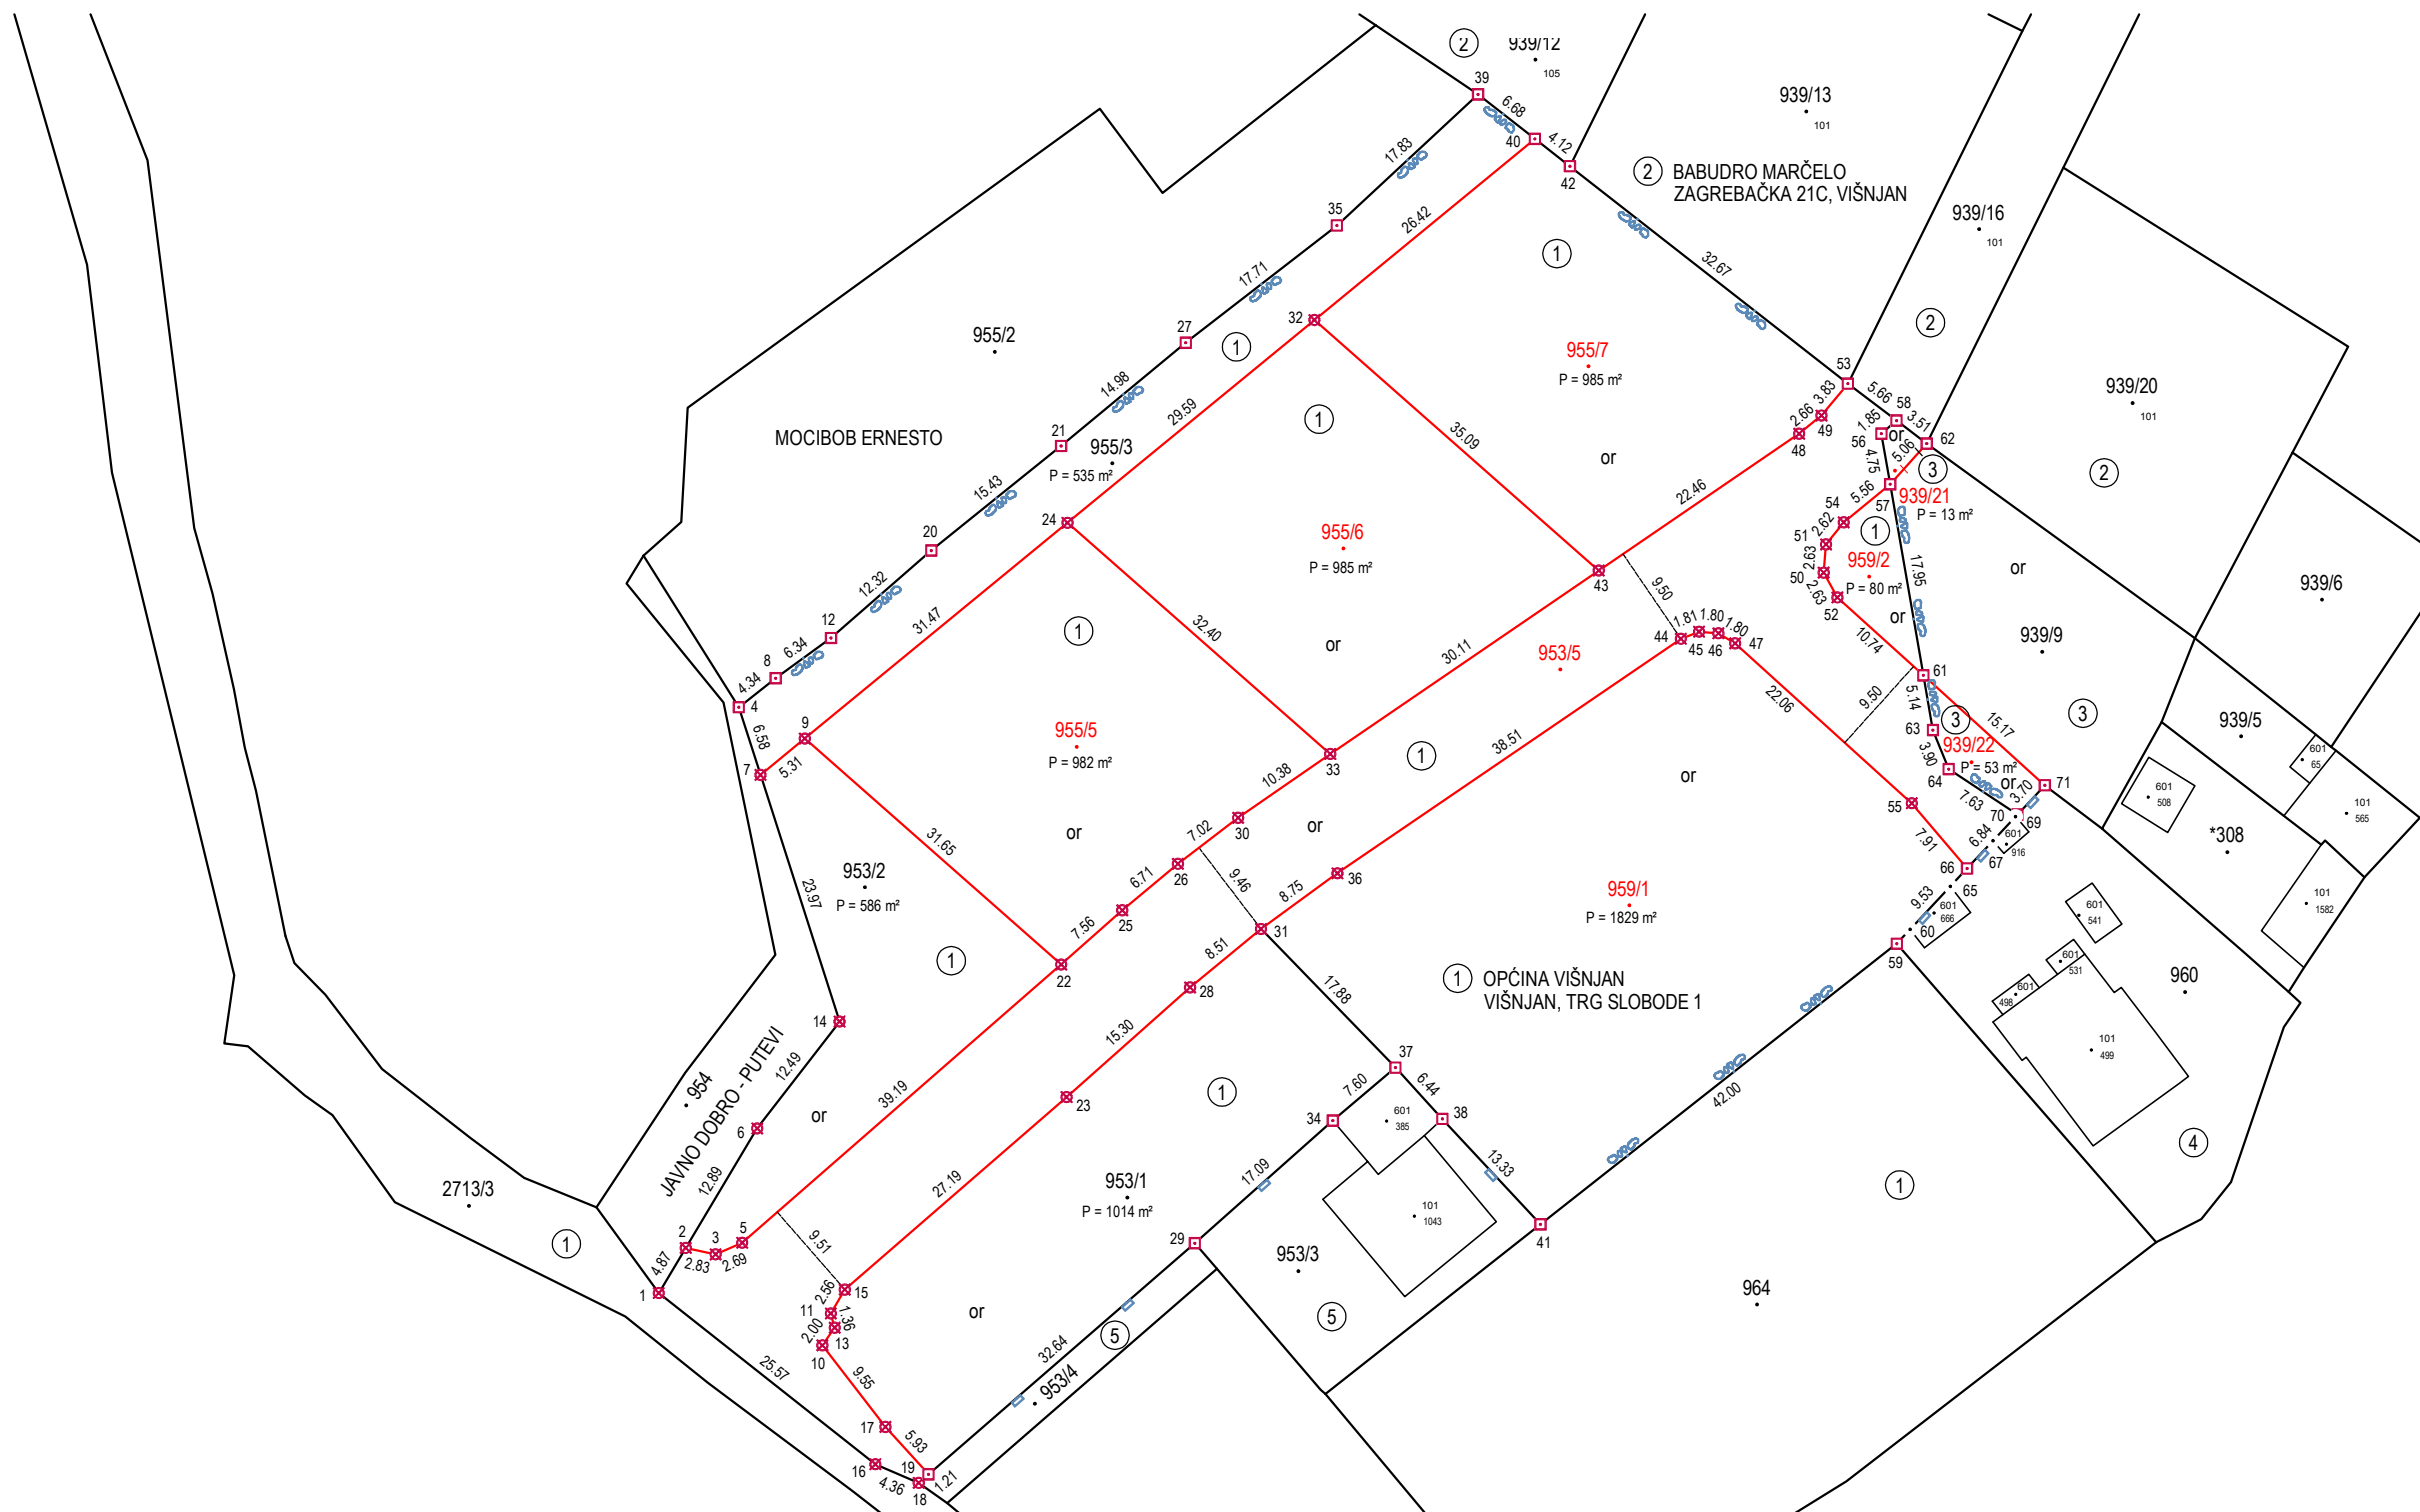

- ③ BANČIĆ SUZANA  
VIŠNJAN, RADE KONČARA 1
- ④ VIRA D.O.O.  
VIŠNJAN, TRG SLOBODE 1
- ⑤ ZOVIĆ LOREDANA 1/2  
VIŠNJAN, JAMSKA 2/A  
ZOVIĆ DUŠAN 1/2  
VIŠNJAN, JAMSKA 2/A

Izradio:  
Dario Štimac, geod.tehn.  
Poreč, listopad 2022. godine  
Broj elaborata: 217/2022

Odgovorna osoba za obavljanje stručnih  
geodetskih poslova:  
Sanja Perčić Sandalj, mag.ing.geod.et geoinf.